



THE INFORMATION CONTAINED IN THIS DRAWING IS THE SOLE PROPERTY OF HERAS UK FENCING SYSTEMS ANY REPRODUCTION IN PART OR WHOLE WITHOUT THE WRITTEN PERMISSION OF HERAS UK FENCING SYSTEMS IS PROHIBITED.

DRAWING REVISION CHANGES			
REV	DATE	DRAWN	ALTERATION
-	-	-	-

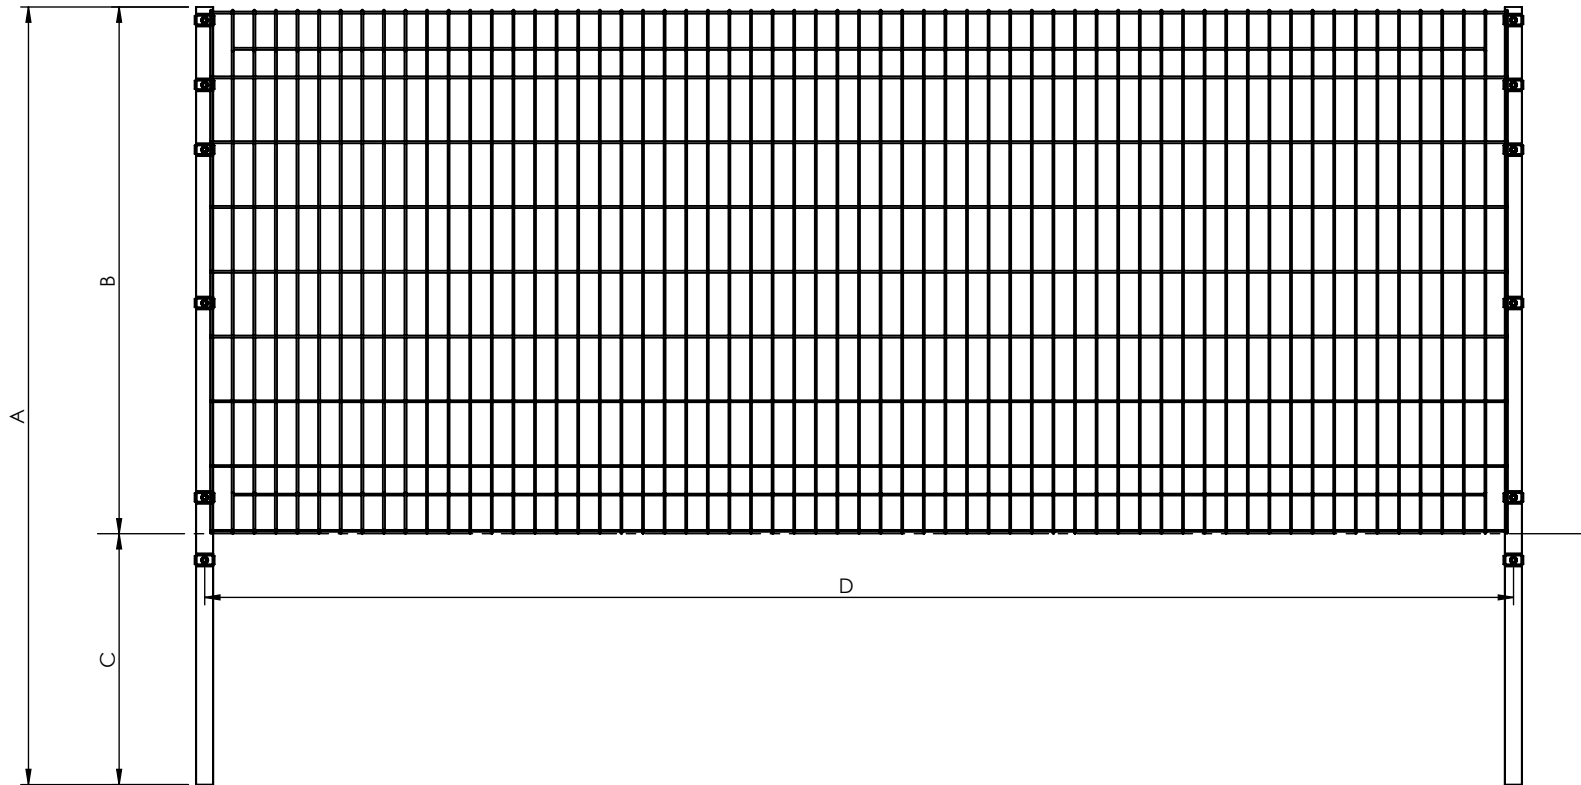

Fence Specification						
Fence Height	A	B	C	D	No of Fixings	Post spec
0.9m	1500	900	600	3030	5	60x40mm RHS
1.2m	1800	1200	600	3030	6	60x40mm RHS
1.5m	2000	1500	500	3030	7	60x40mm RHS
1.8m	2400	1800	600	3030	7	60x40mm RHS

Herons Way Carr Hill Doncaster DN4 8WA Tel: 01302 364551 Fax: 01302 322401 E-mail: heras.sales@herasuk.co.uk Website: www.heras.co.uk			
		Apollo fencing system All heights in ground spec	
DRAWN	SM	07/07/2010	DWG. NO. <b>apollo_fe_001</b>
CHECKED	SM	12/05/2015	REV. <b>0</b>
3D MODEL REF: apollo_fe_001			SHEET 1 OF 1